


2 HIGH SCHOOL ENTRANCE ELEVATION  
1/16"=1'-0"

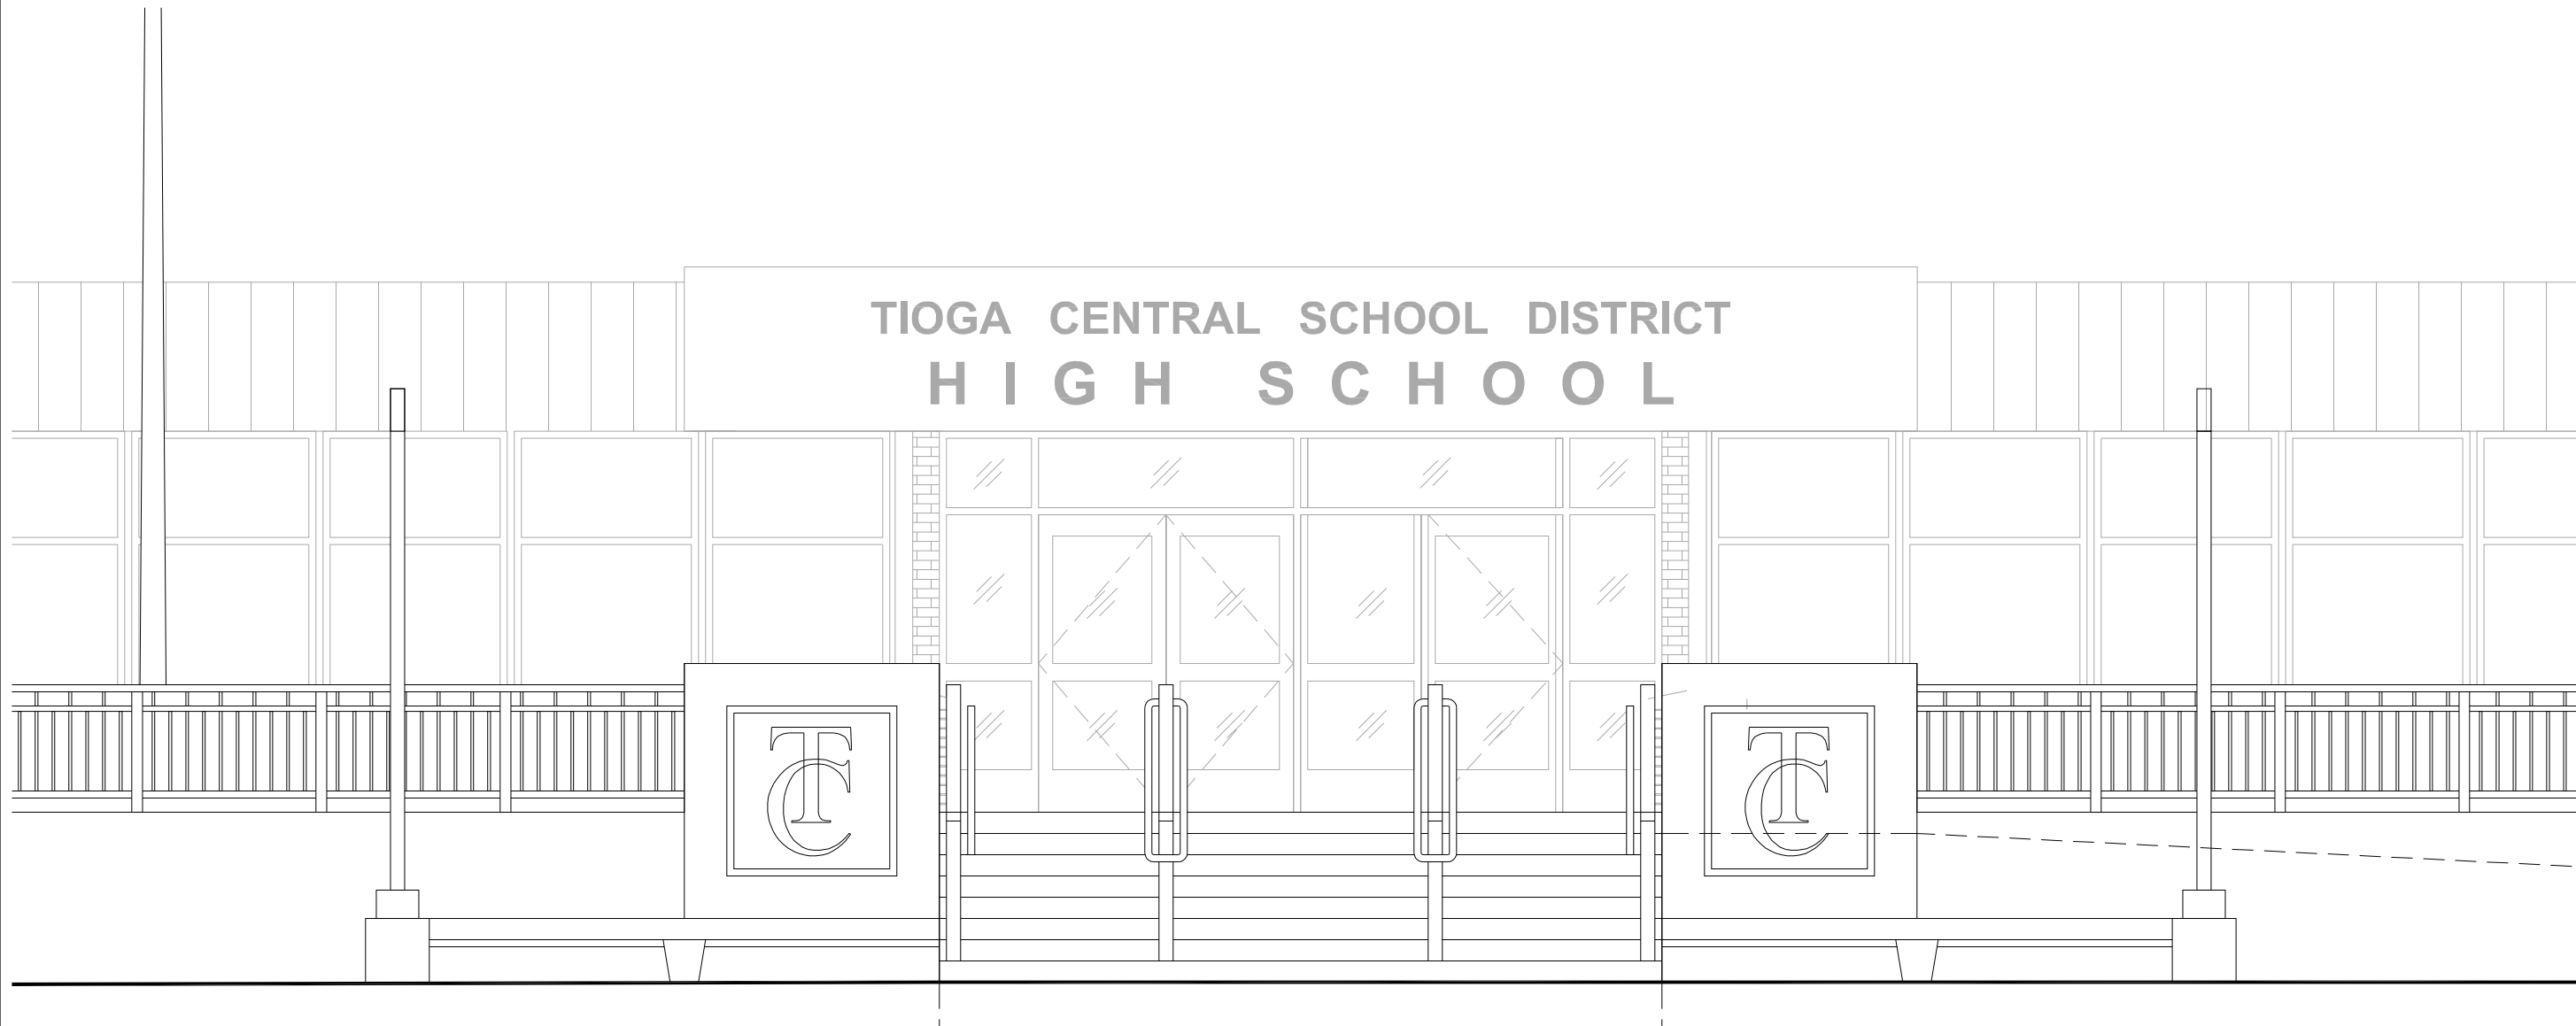

1 EXTERIOR ELEVATIONS  
1/4"=1'-0"

DRAWN BY :  
BA  
CHECKED BY :  
DATE :  
04/6/2018  
SCALE :  
AS NOTED  
REVISION :  
Unauthorized Alteration Or Addition To  
Plans Bearing A Licensed Engineer's Or  
Architects Seal, Is A Violation Of  
Section 7209 Of The New York State  
Education Law.  
Copyright: 2018

**HUNT**  
ENGINEERS | ARCHITECTS | SURVEYORS  
100 Hunt Center, Horseheads, New York 14845  
P: 607-358-1000 F: 607-358-1800  
Offices: Rochester, Horseheads, Towanda

EXTERIOR ELEVATIONS  
TIOGA CSD  
CAPITAL IMPROVEMENT  
TIOGA CENTRAL SCHOOL DISTRICT, TIOGA CENTER, NY

**ASK-5**  
PROJECT NO:  
3014.007