


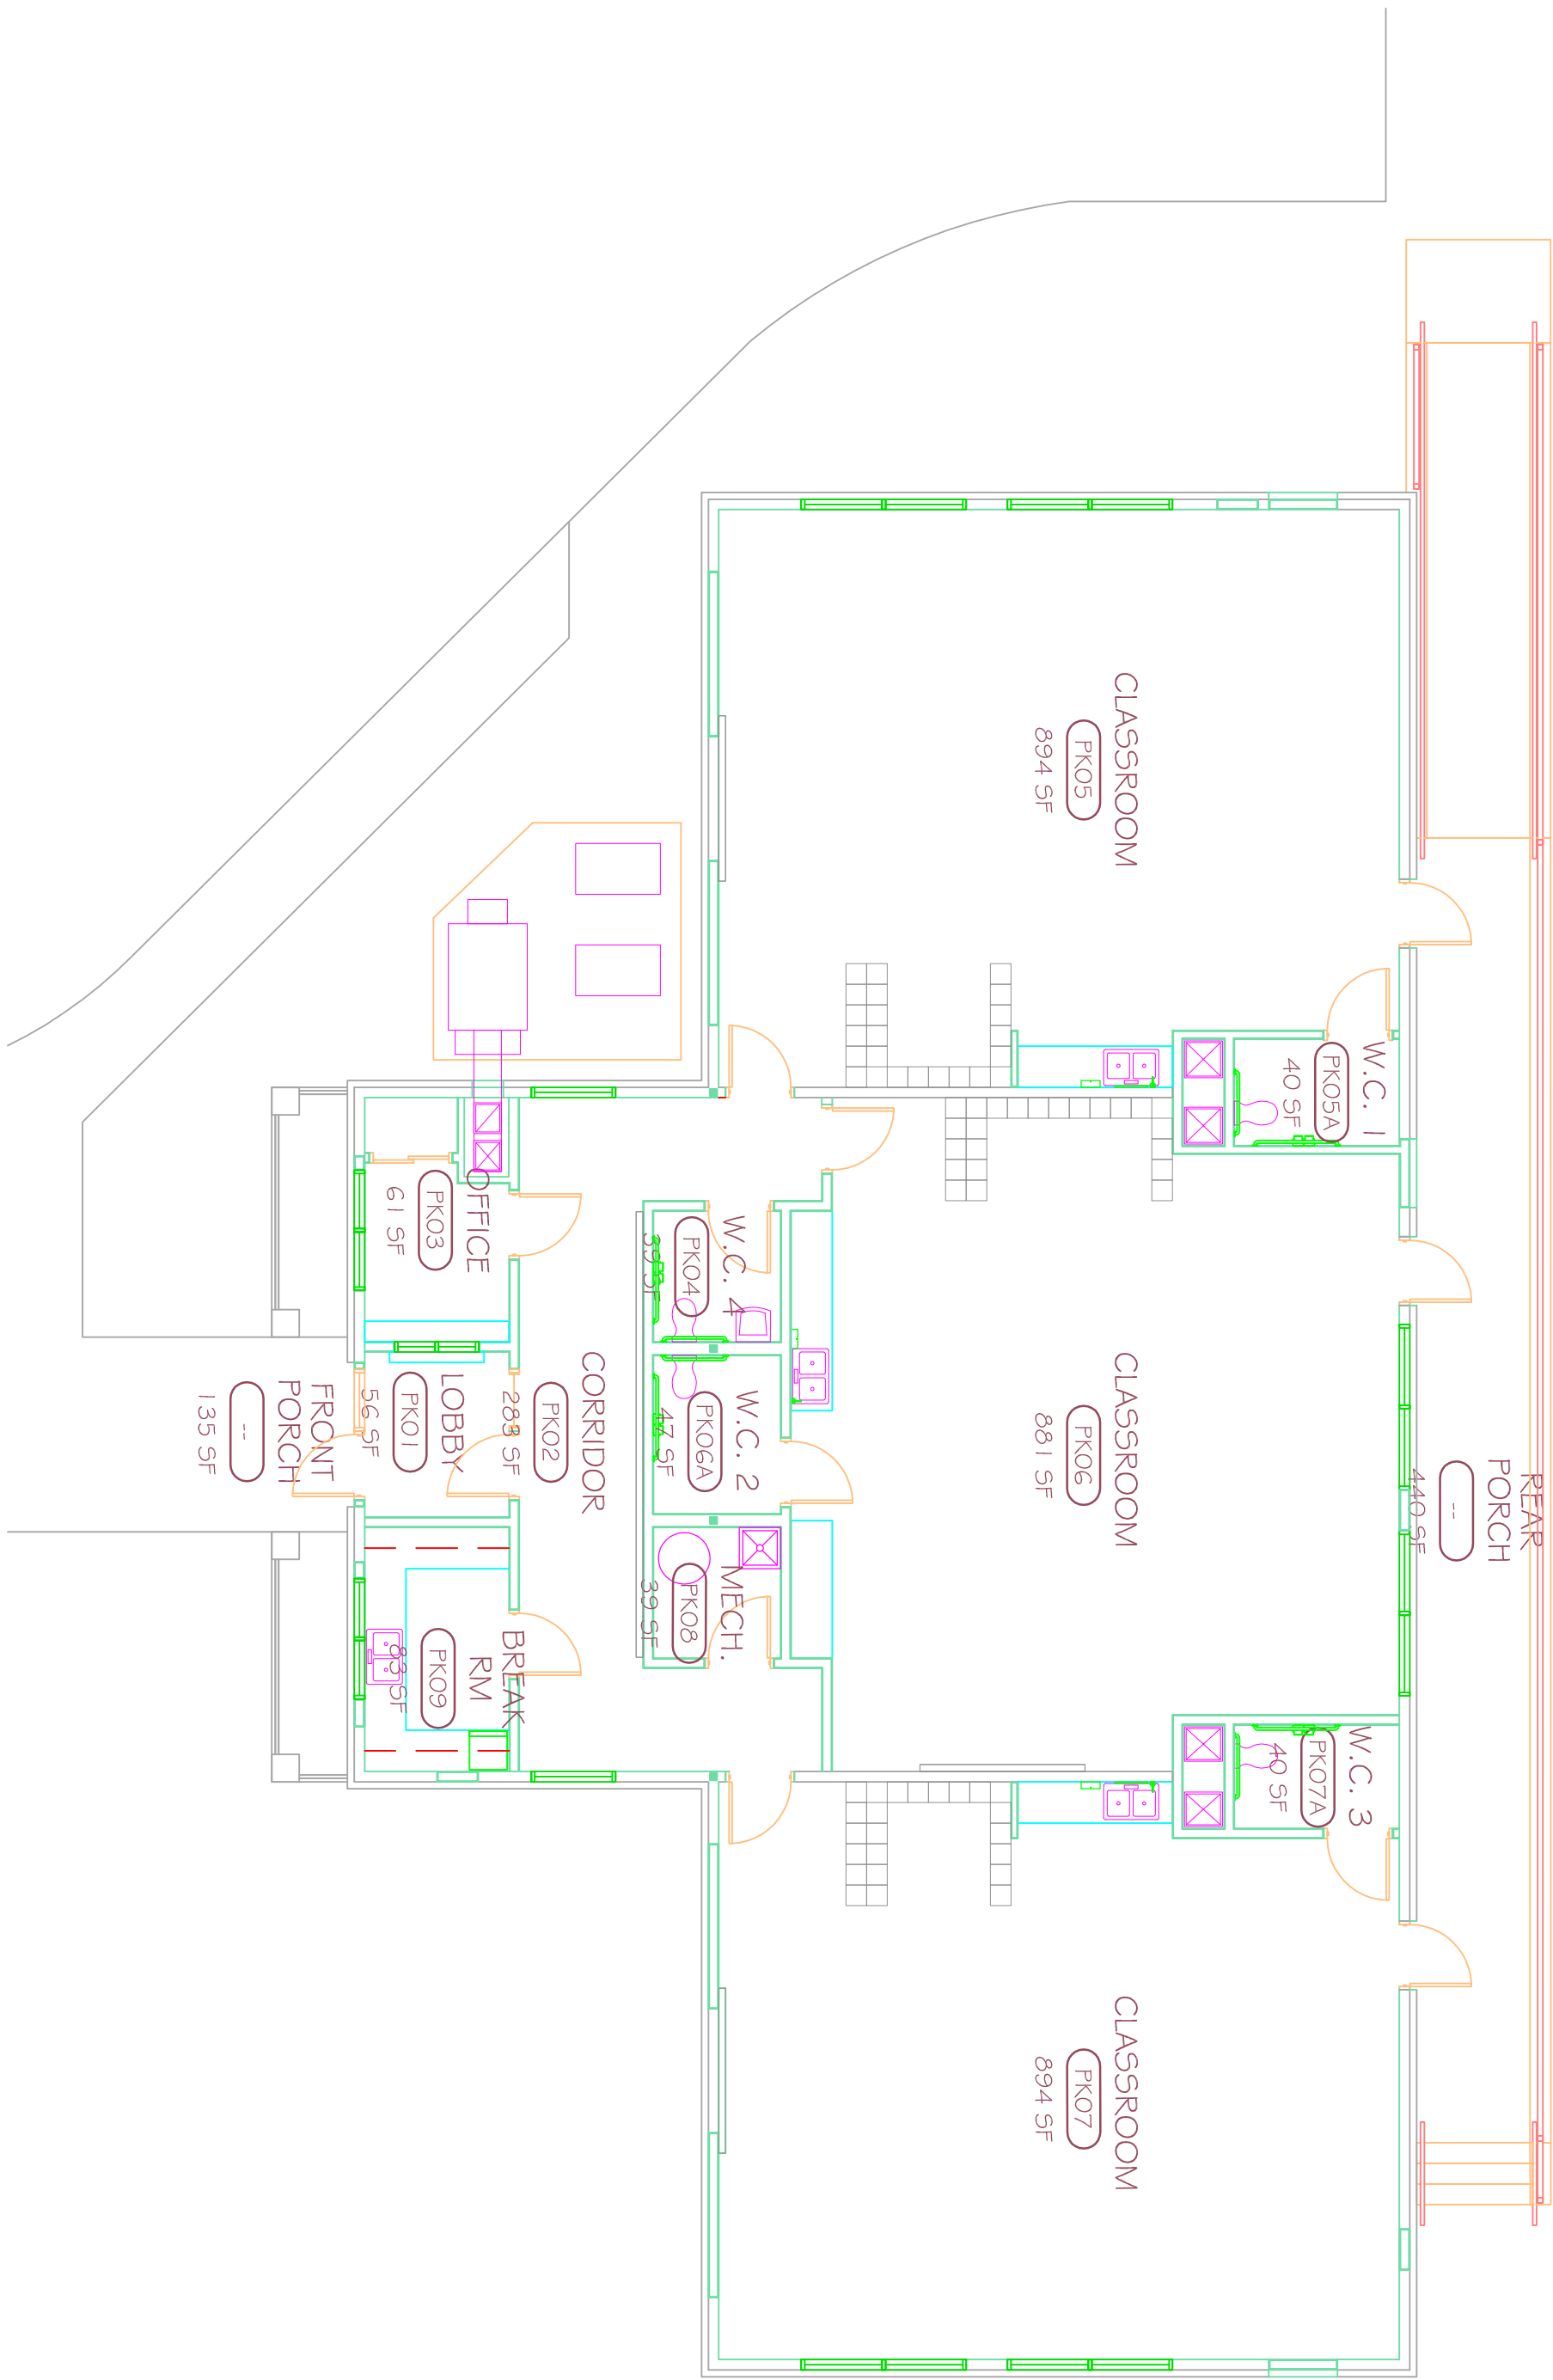

1 PRE-SCHOOL PLAN
1/8"=1'-0"